




06 TELLER LINE DESK DETAIL
1" = 1'-0"

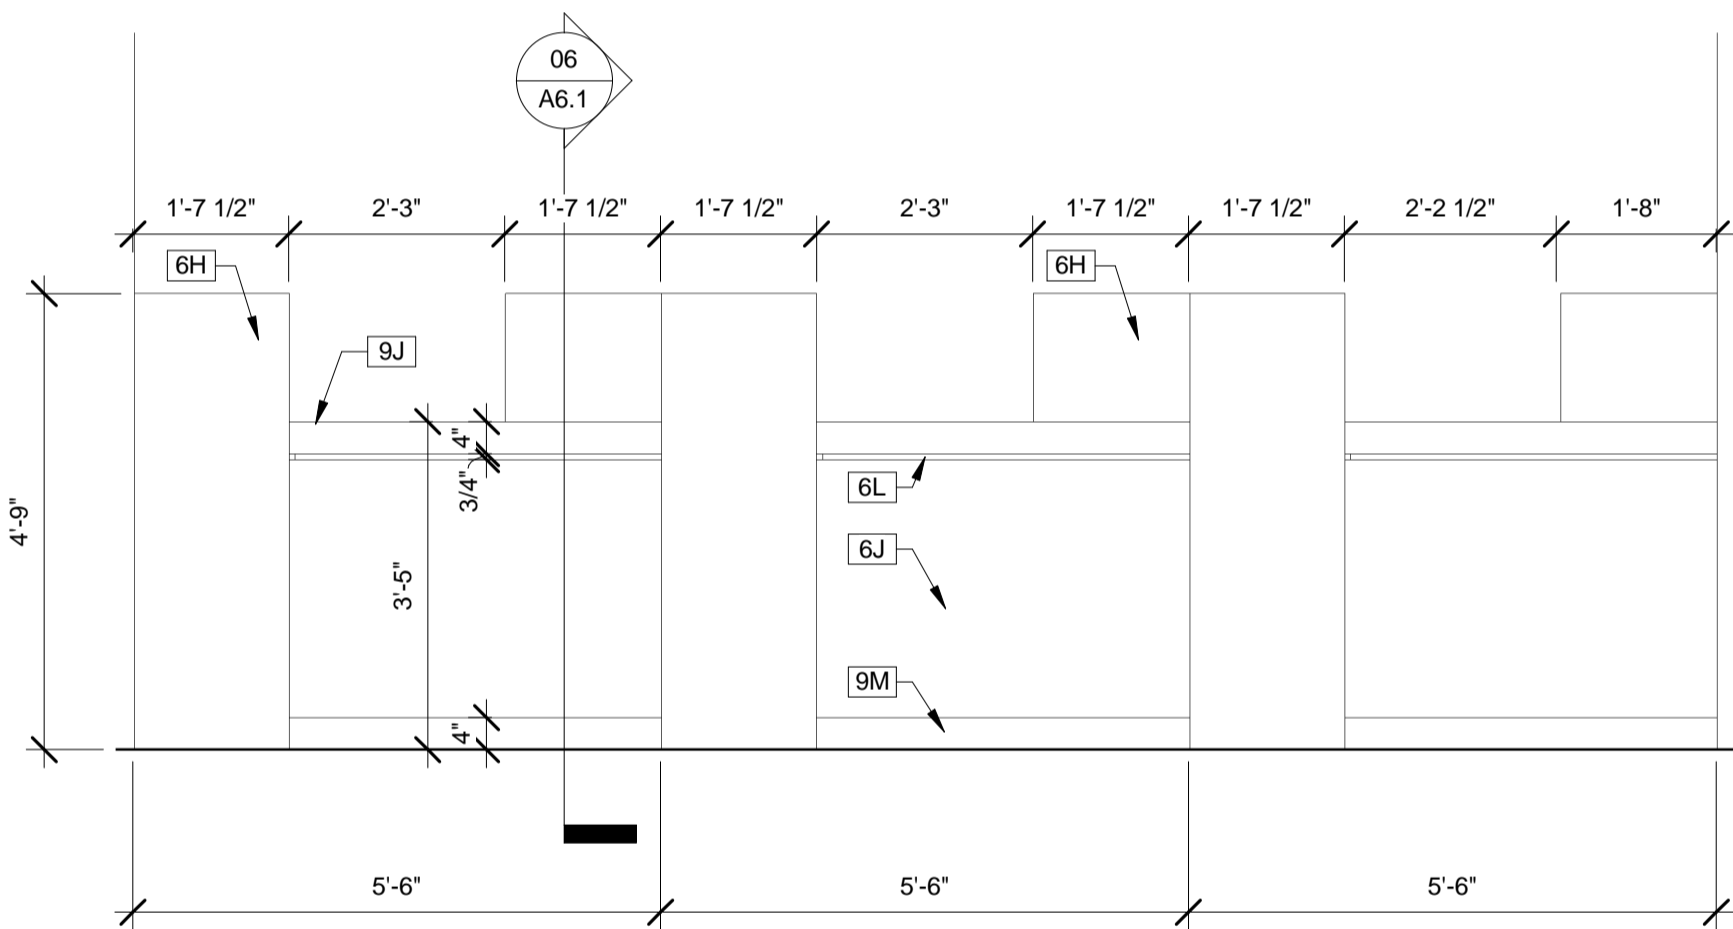


04 LOBBY 101 A
1/2" = 1'-0"

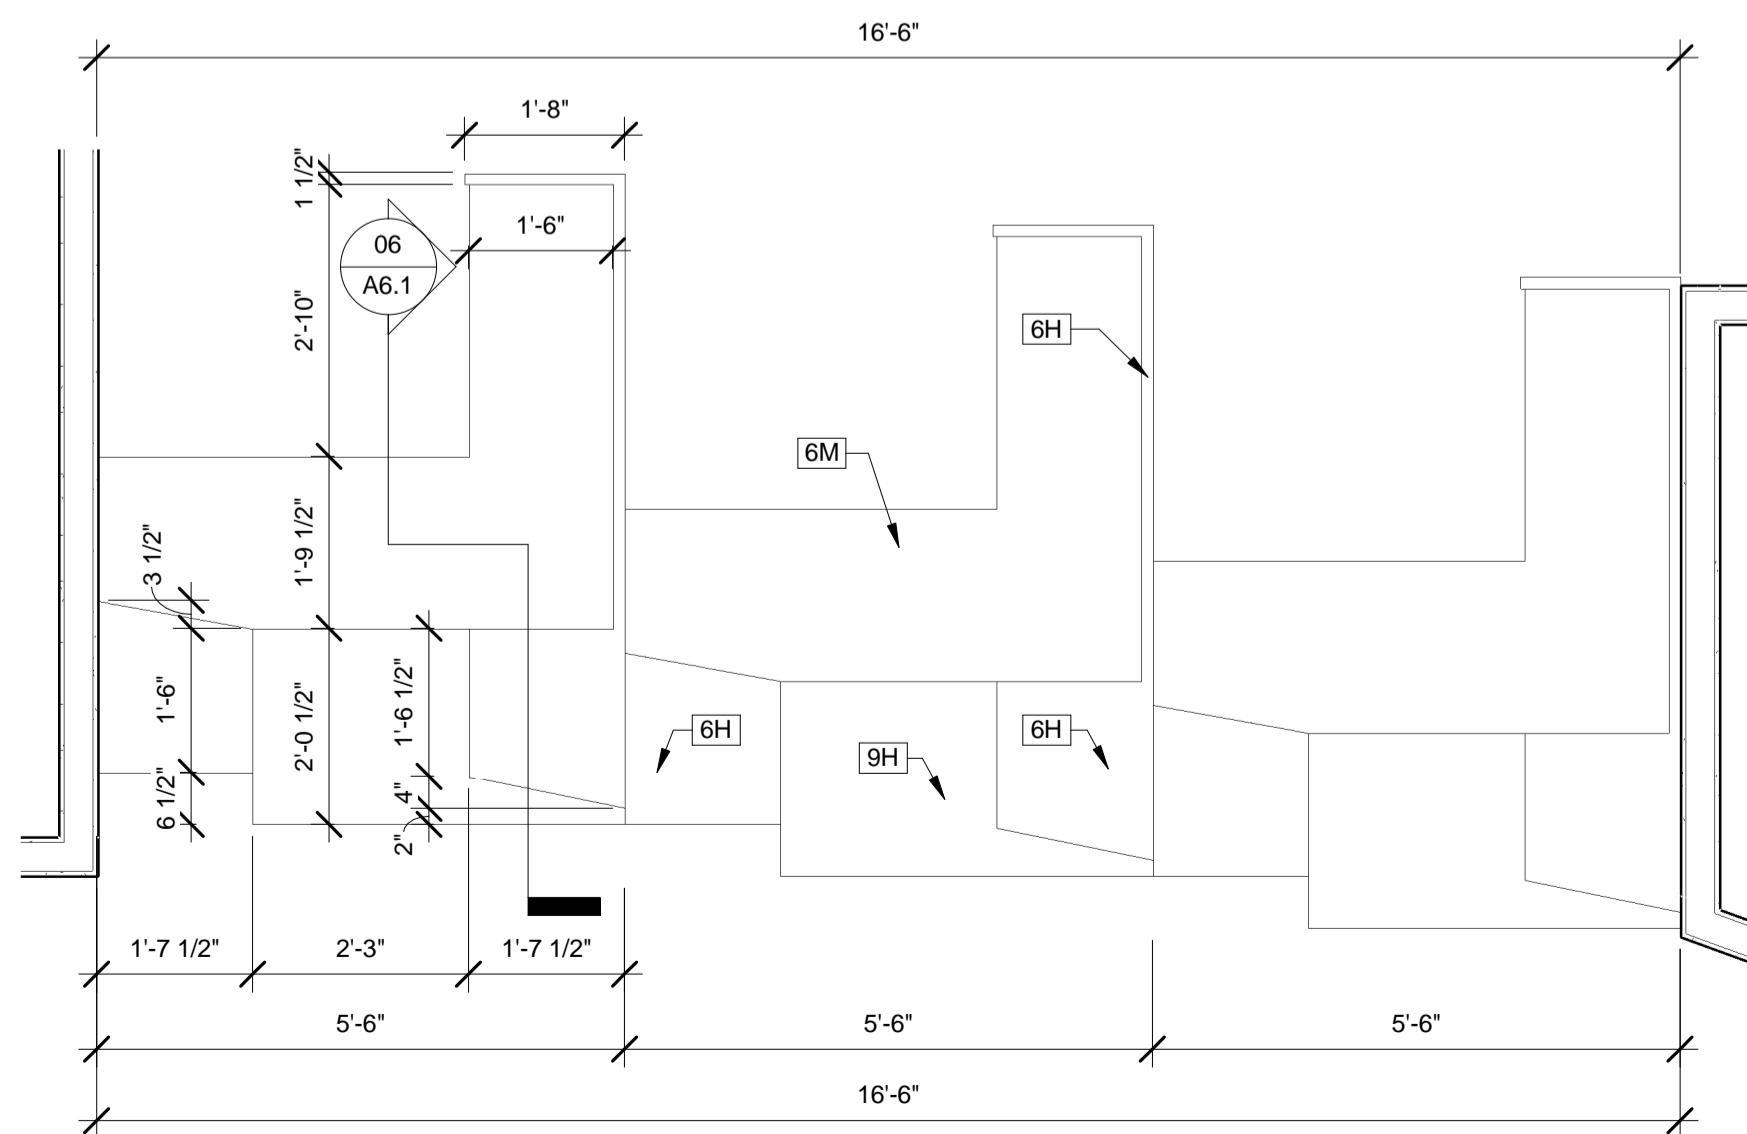


02 ENLARGED TELLER LINE PLAN
1/2" = 1'-0"

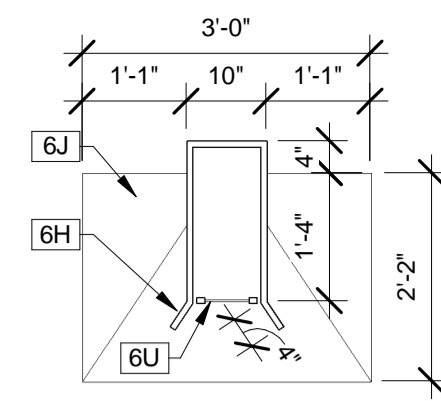

12 DESK PLAN/SECTION
1/2" = 1'-0"

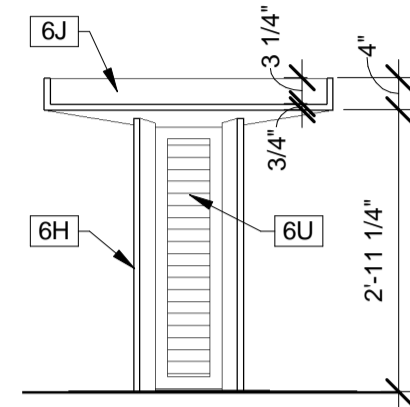

11 DESK ELEVATION - FRONT
1/2" = 1'-0"

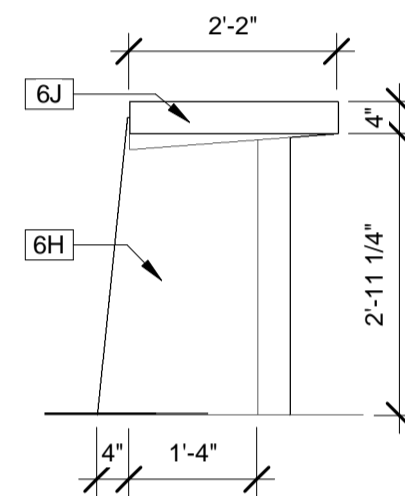

10 DESK ELEVATION - SIDE
1/2" = 1'-0"

A6.1 CASEWORK DETAILS


X KEYNOTES

DIVISION 6 - WOOD, PLASTICS & COMPOSITES


- 6H MDF BASE WITH NATURAL MAHOGANY WOOD VENEER
- 6J MDF BASE WITH NATURAL BIRCH VENEER
- 6K WOOD FRAMING
- 6L 3/4" STAINLESS REVEAL TRIM
- 6M PLASTIC LAMINATE COUNTERTOP WITH 3/4"(W) X 1-1/2"(H) MAHOGANY VENEER EDGE TRIM STRIP. MATCH LAMINATE TO COLOR OF ADJACENT GRANITE COUNTERTOP AND INSTALL FLUSH TRANSITION BETWEEN COUNTER MATERIALS
- 6N US26D WIRE PULLS
- 6Q WOOD BASE CABINETS WITH SOLID FRONT BIRCH FINISH PANELS

DIVISION 9 - FINISHES


- 9D 5/8" GYPSUM BOARD
- 9G EDGE TRIM WITH 1/2" REVEAL.
- 9H ABSOLUTE BLACK GRANITE COUNTERTOP
- 9J 4" ABSOLUTE BLACK GRANITE COUNTER APRON
- 9M 4"(T)X2"(D) BASE RECESS. APPLY BRUSHED STAINLESS BASE TRIM

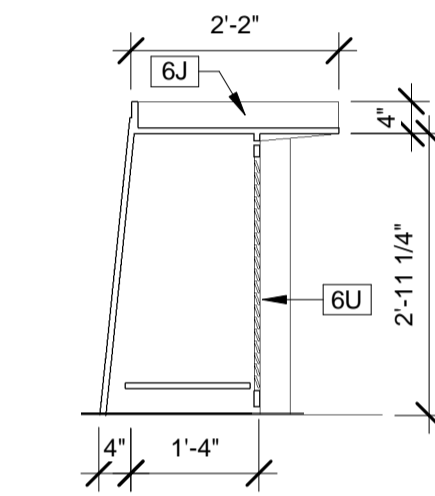

09 DESK SECTION
1/2" = 1'-0"

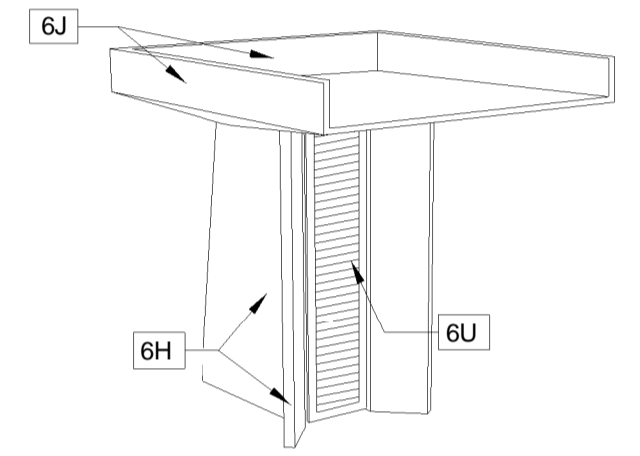

08 DESK PERSPECTIVE
1/2" = 1'-0"

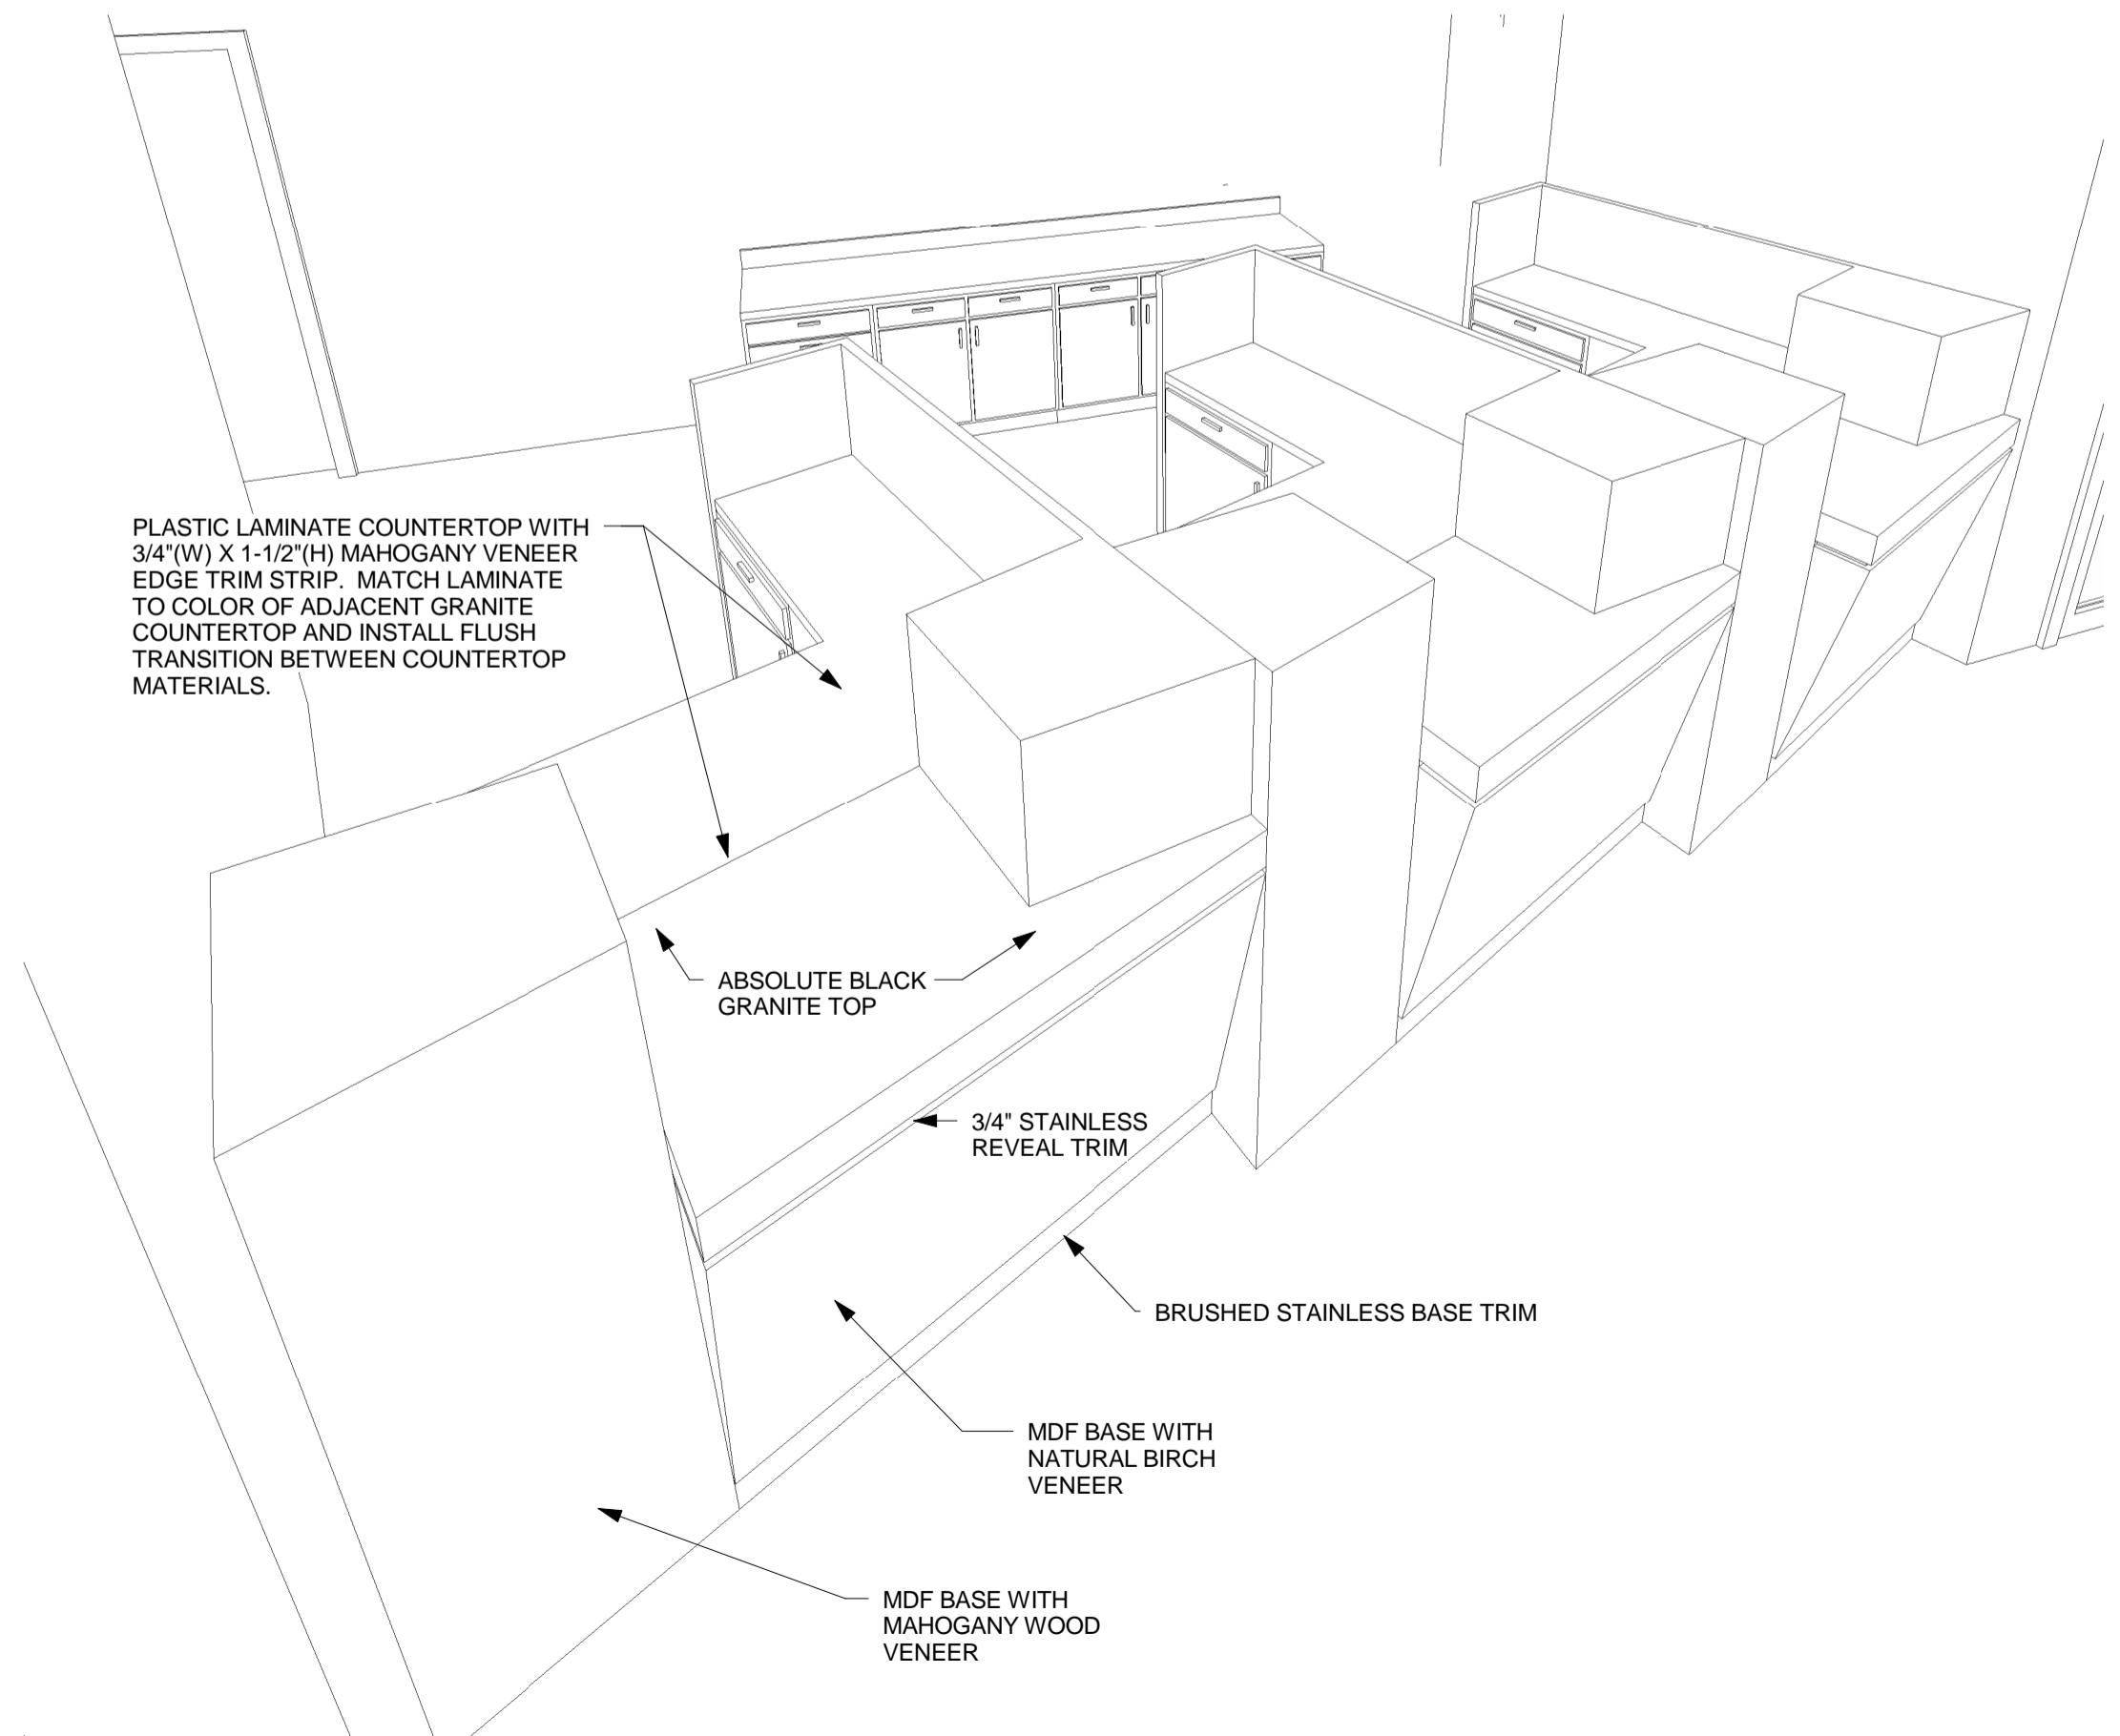

01 TELLER LINE PERSPECTIVE